

WHAT'S HAPPENING AT PAVARINI

NEWS FROM THE DESIGN STUDIO

VISTA VERDE NAGUABO, PUERTO RICO


PCD's design team has begun revising the Vista Verde housing unit design according to the newly published CDBG-DR Program R3 Relocation Properties Roster Requirements Guidelines, as well, as a new facade design to the Phase 2 housing units.




FIELD REPORTS

SHELL CASTLE 40 HUMACAO, PUERTO RICO

Floor topping and roof waterproofing membrane has been completed. The installation of windows and doors are in progress. Skylight structure for the living room expansion has been installed. The installation of the wooden beams using the Spanish Colonial methodology is in progress for the living room expansion.

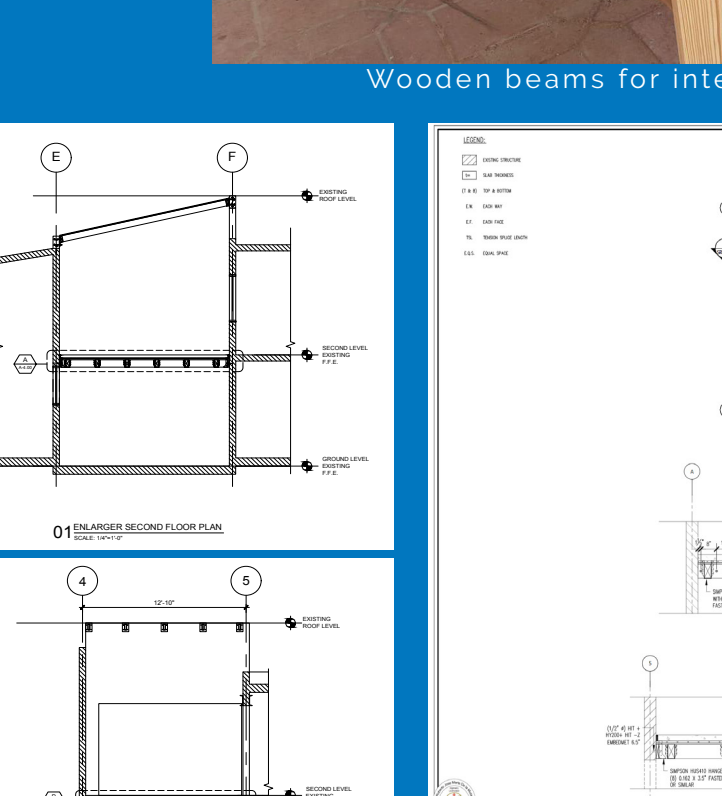


Applied concrete floor topping.

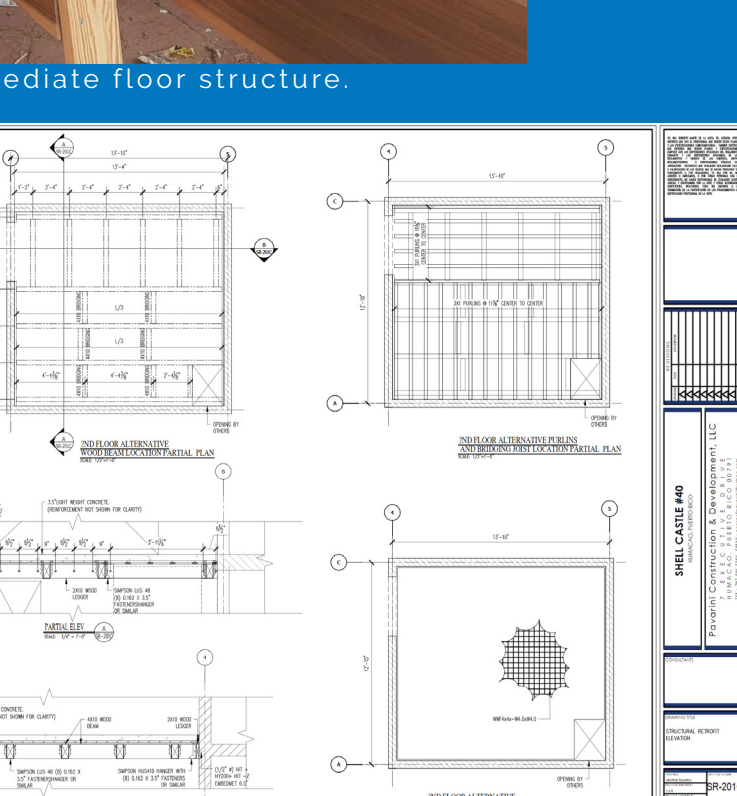

Applied roof waterproofing membrane.



Installed skylight structure.

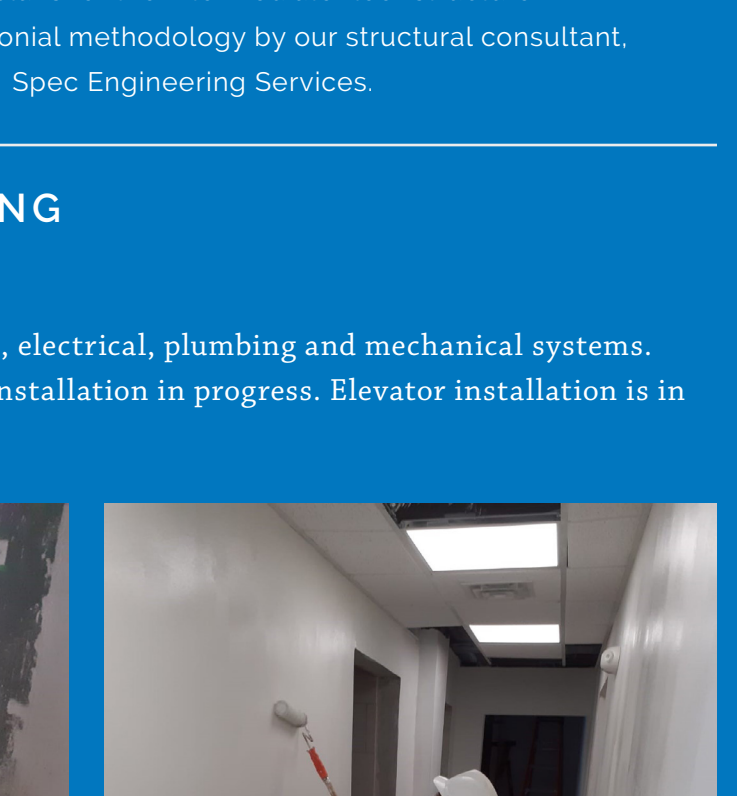


Wooden beams for intermediate floor structure.



Structural plans for the intermediate floor structure in the Spanish Colonial methodology by our structural consultant, Spec Engineering Services.

EC WASTE OPERATIONS BUILDING HUMACAO, PUERTO RICO

Interior work continues in progress including drywall, electrical, plumbing and mechanical systems. Interior finishes such as painting and bathroom tile installation in progress. Elevator installation is in progress.

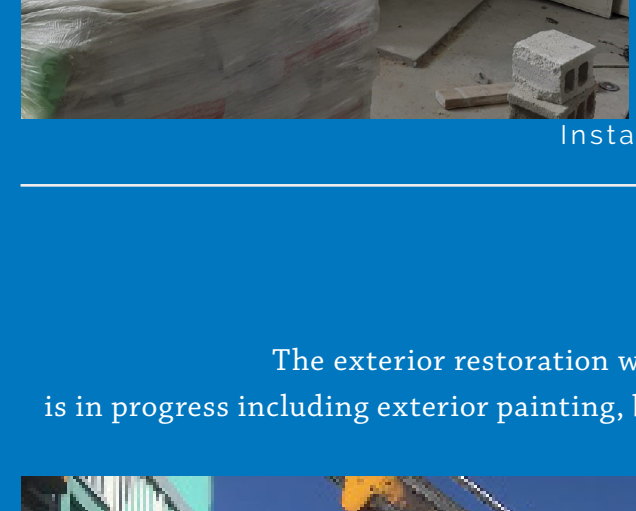

Interior work and finishes in progress.







Installation of elevator.

HARBORVIEW APARTMENTS ST. CROIX, US VIRGIN ISLANDS

The exterior restoration work of the 23 buildings of the affordable housing community is in progress including exterior painting, balcony sliding doors replacement and exterior facade panels.
















Painting exterior facade panels. CLICK IMAGE ABOVE TO VIEW (MOBILE FLASH PLAYER REQUIRED. CLICK HERE TO DOWNLOAD)

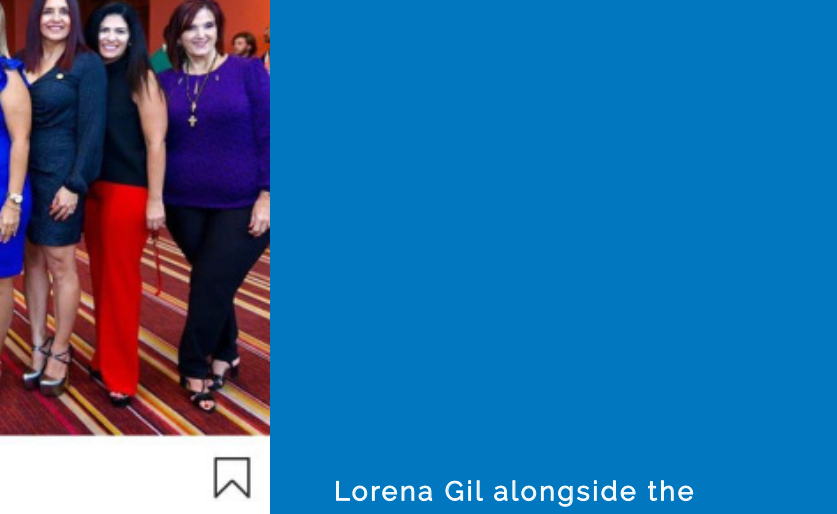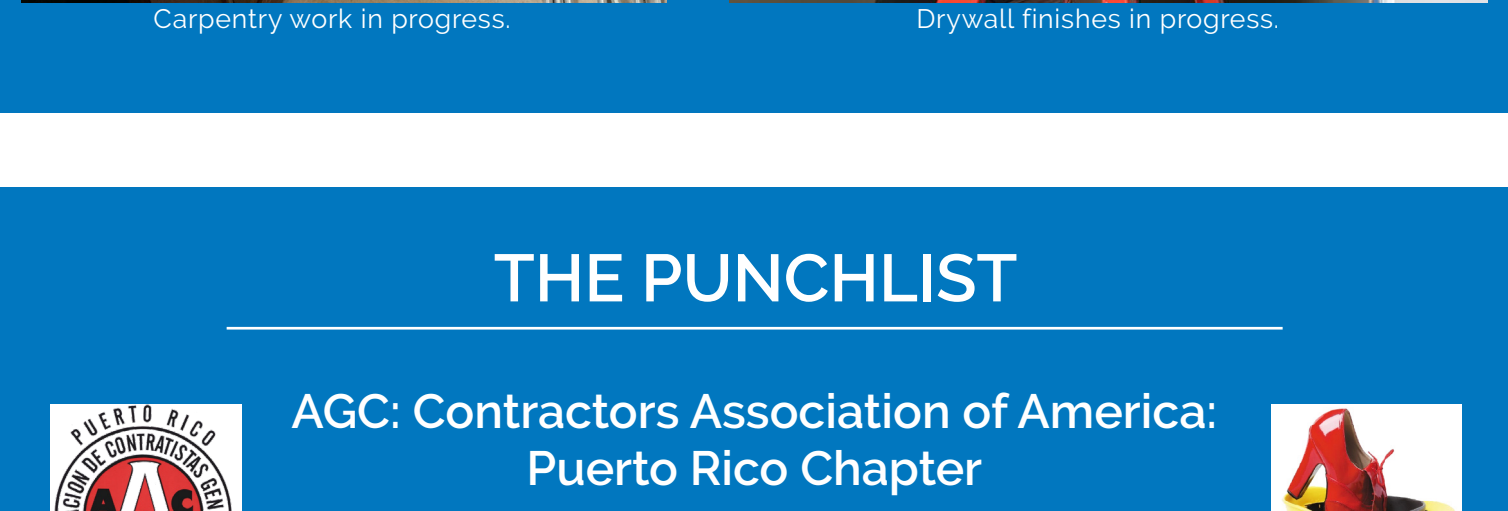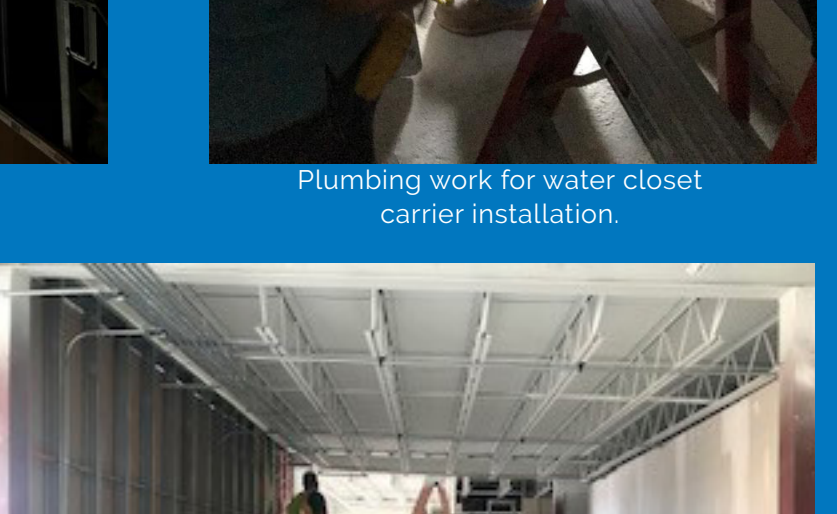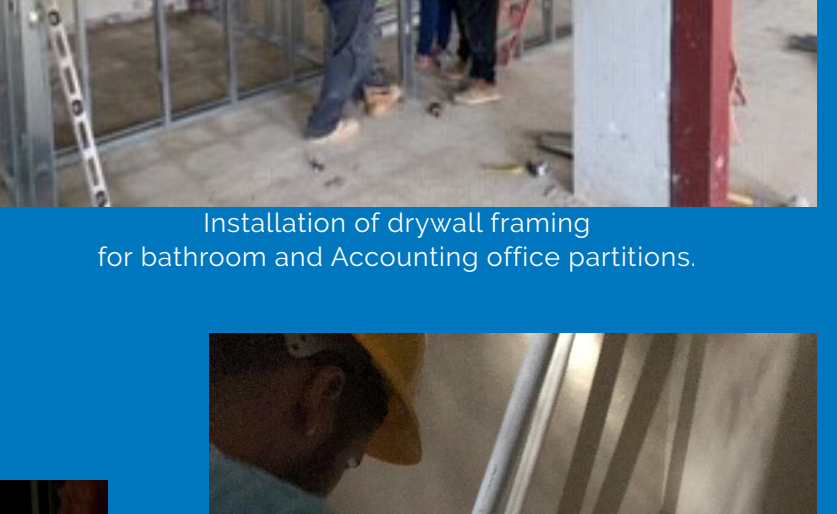

Replaced exterior facade panels.

PAVARINI CONSTRUCTION & DEVELOPMENT, LLC OFFICE RENOVATION HUMACAO, PUERTO RICO

PCD office remodeling work is in progress including interior finishes for the Conference and Training Room. Electrical, plumbing and mechanical work has been completed.

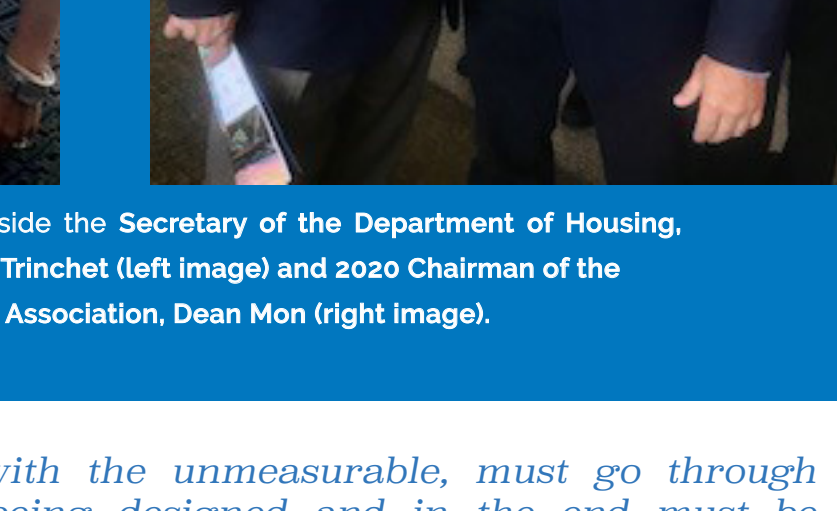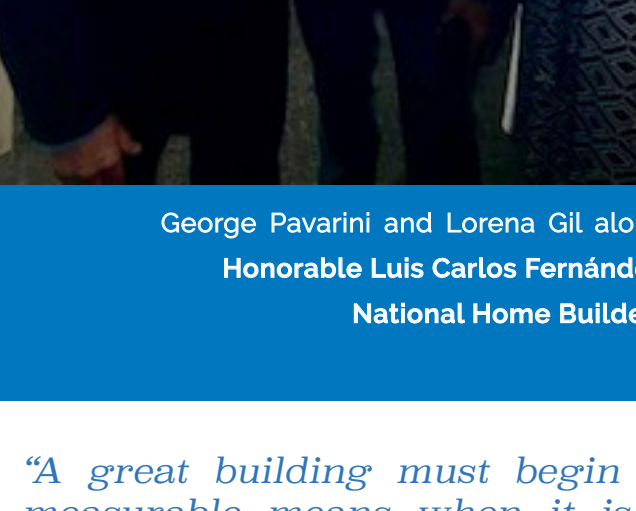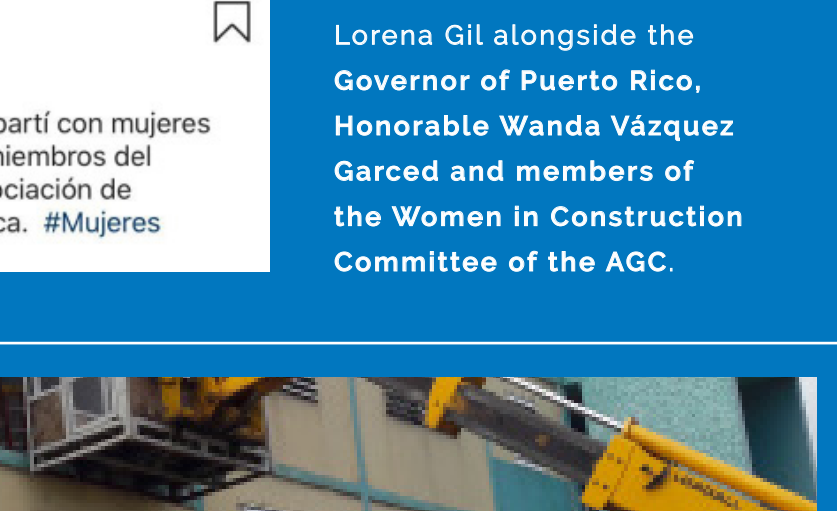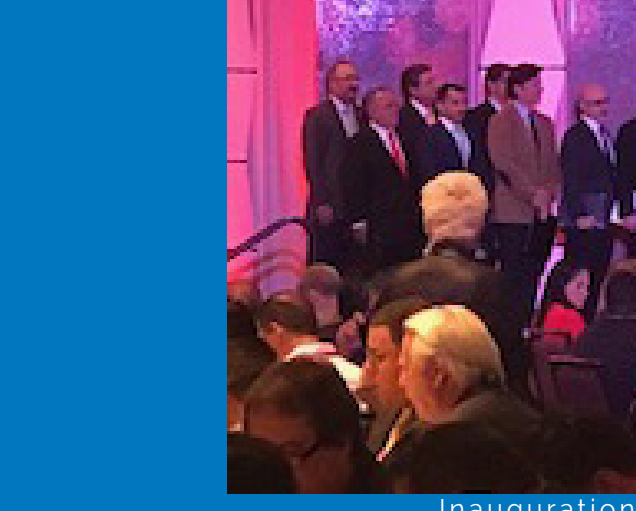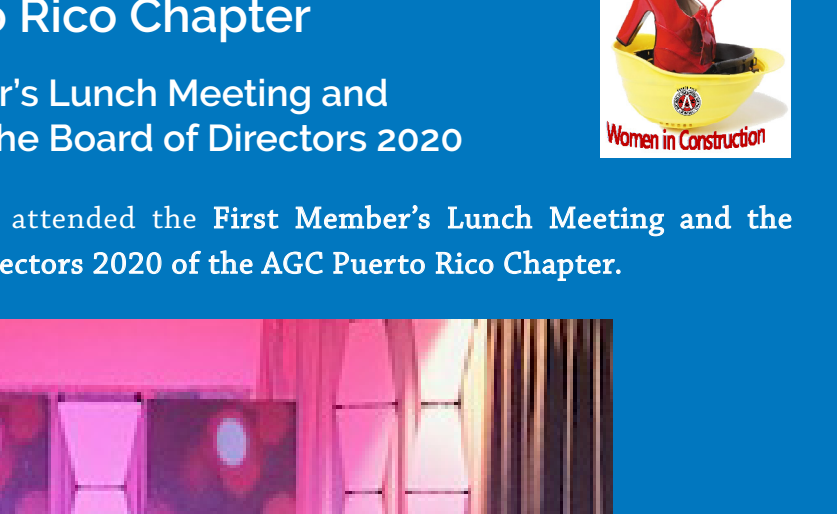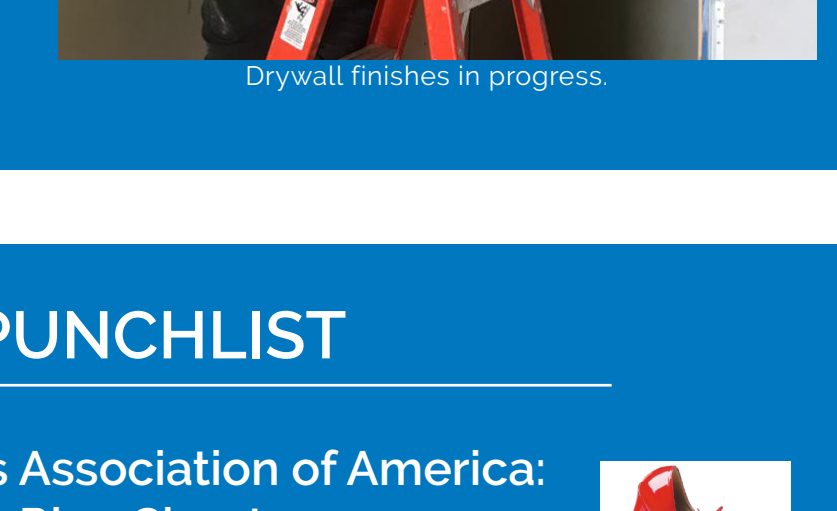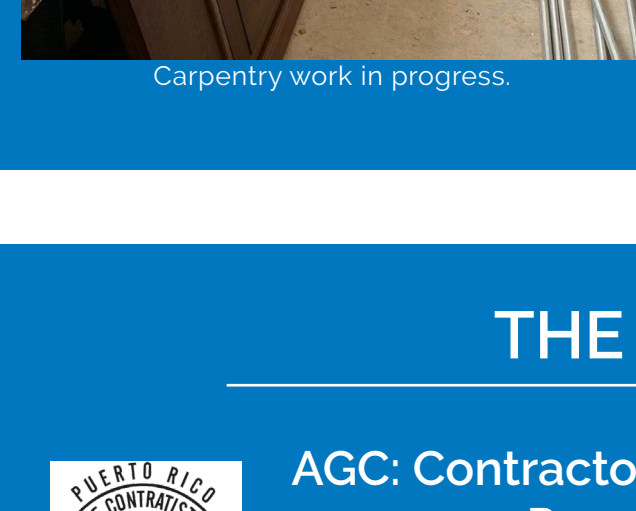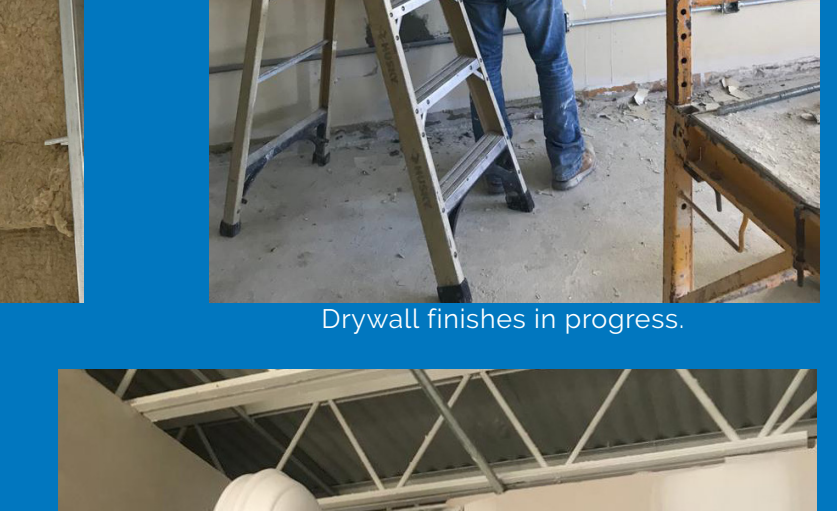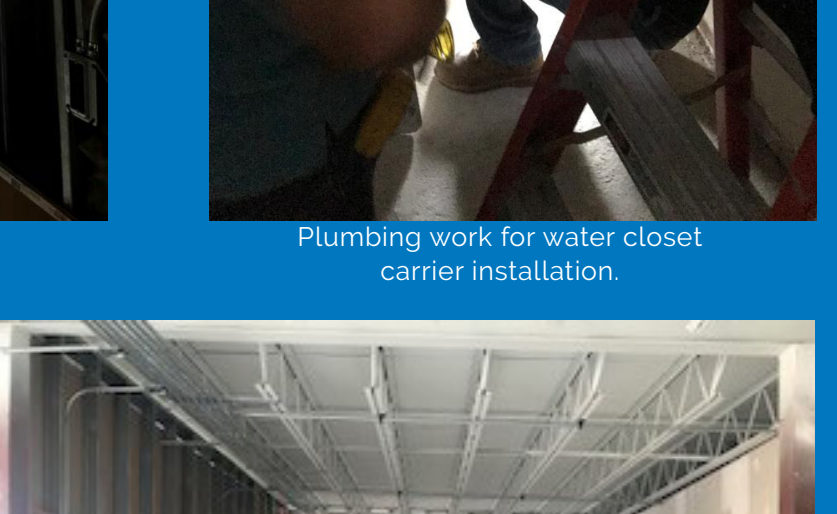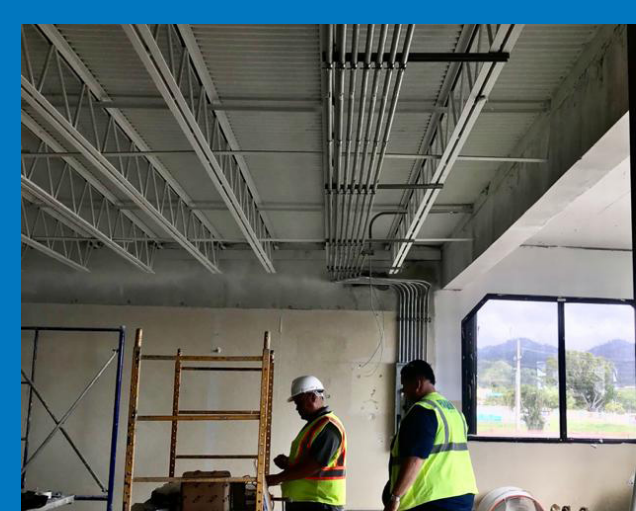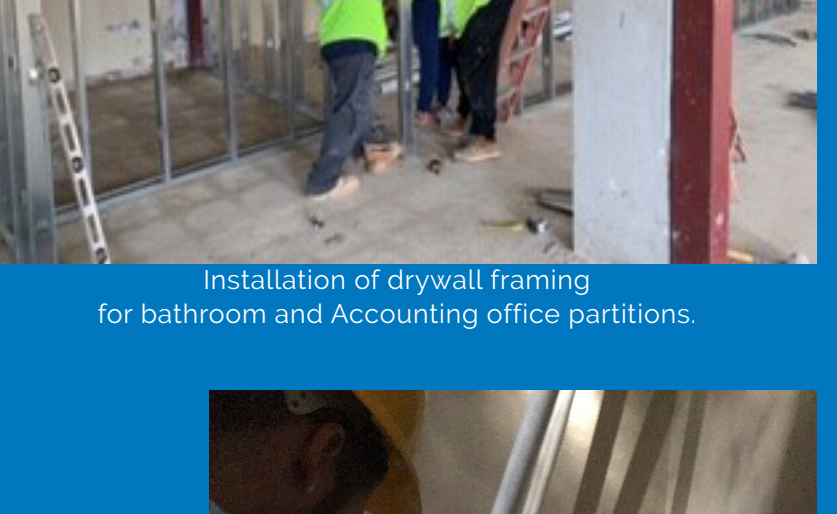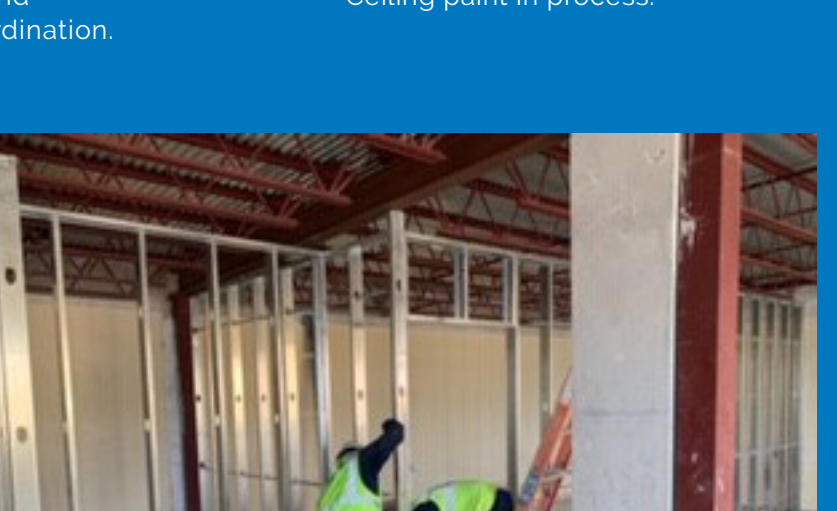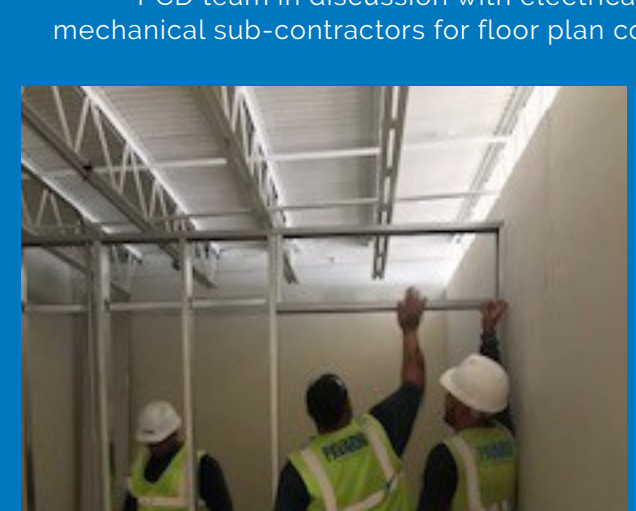

PCD's on-site supervisor in coordination with electrical sub-contractor.

